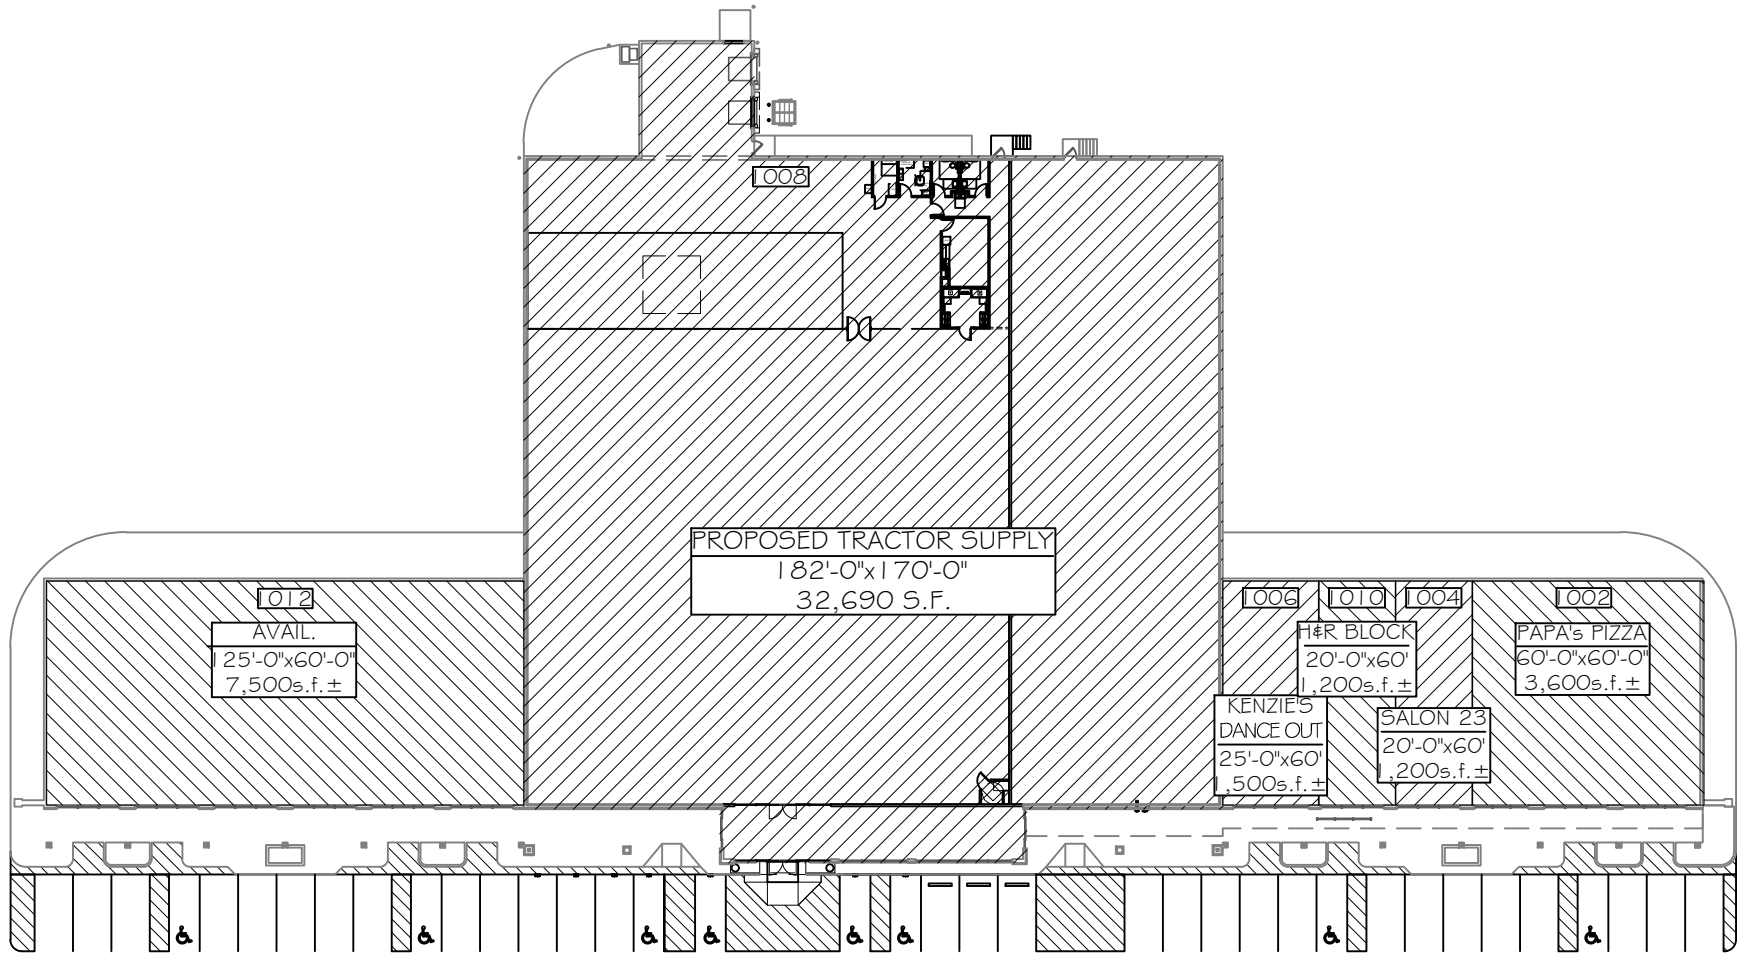


FLOOR PLAN

SCALE: 1" = 50'-0"

BUILDING LAYOUT			SITE LOCATION: 1002 - 1012 EAST MAIN STREET CHERRYVILLE, NC 28021 GASTON COUNTY	DATE: 12/24/24
TENANT:	DEVELOPER		DESIGNER	1/2/25
PROJECT SIZE:	COMPANY: COCCA DEVELOPMENT		COMPANY: COCCA DEVELOPMENT	3/12/25
BLDG. SIZE: 47,690 S.F.	NAME: ANTHONY COCCA		NAME: BILL SCHROEDER	8/7/25
LOT SIZE: 8.68 ACRES	PHONE #: 330-729-1010		PHONE #: 330-729-1010	
PARKING: (TOTAL) 180 SPACES				