
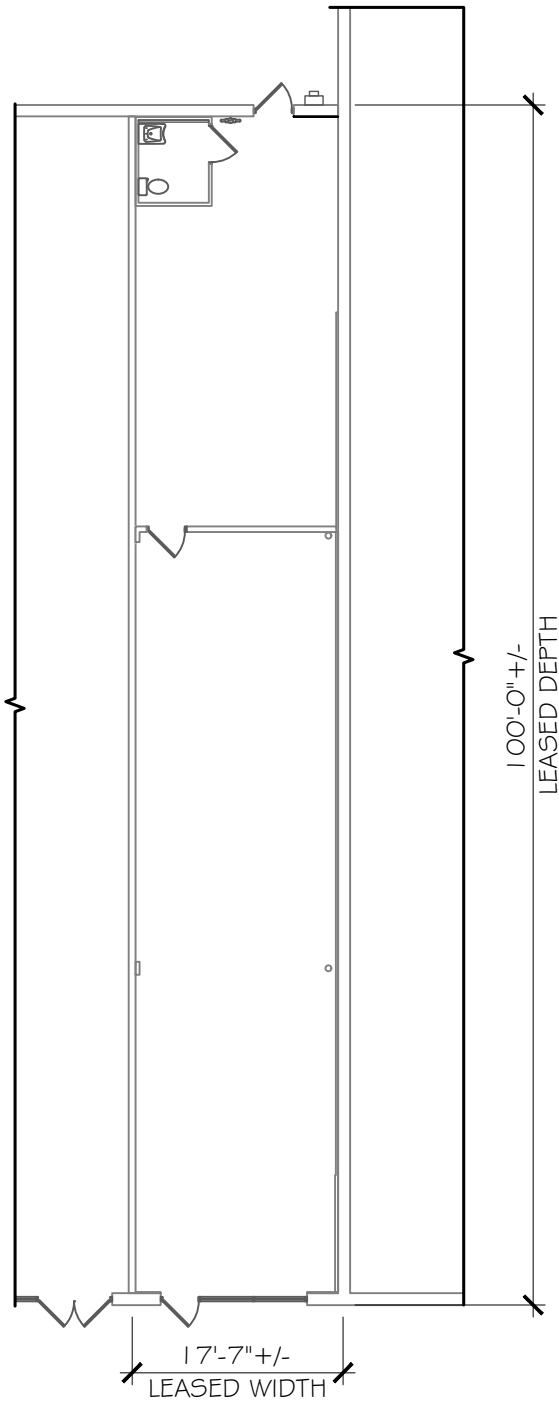
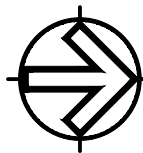


FLOOR PLAN

SCALE: 1/16" = 1'-0"

BUILDING LAYOUT		SITE LOCATION: 199 GATEWAY AVENUE CONNEAUT, OH 44030 ASHTABULA COUNTY		DATE:
TENANT:		DEVELOPER	DESIGNER	
PROJECT SIZE:	1,755 S.F.	COMPANY: COCCA DEVELOPMENT	COMPANY: COCCA DEVELOPMENT	
BLDG. SIZE:	52,580 S.F.	NAME: ANTHONY COCCA	NAME: KELLI CHOVAN	
LOT SIZE:		PHONE #: 330-729-1010	PHONE #: 330-729-1010	
PARKING:				

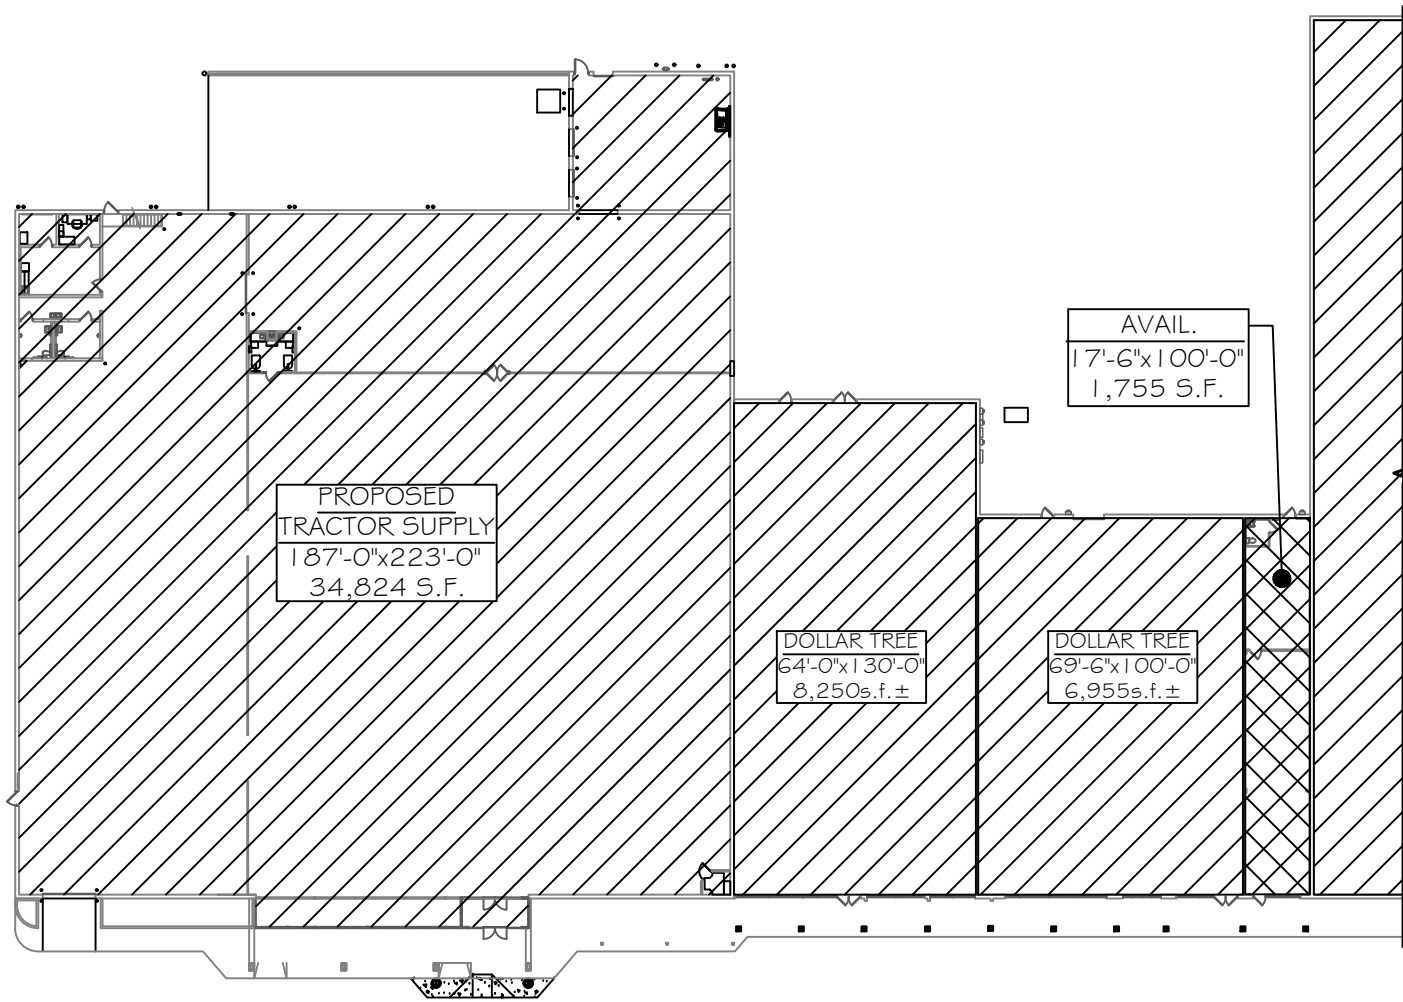

FLOOR PLAN

SCALE: 1" = 50'-0"

BUILDING LAYOUT			SITE LOCATION: 199 GATEWAY AVENUE CONNEAUT, OHIO 44030 ASHTABULA COUNTY	DATE: 2/ 23/ 26
TENANT:	DEVELOPER		DESIGNER	
PROJECT SIZE: 1,755 S.F.	COMPANY: COCCA DEVELOPMENT		COMPANY: COCCA DEVELOPMENT	
BLDG. SIZE: 52,580 S.F.	NAME: ANTHONY COCCA		NAME: KELLI CHOVAN	
LOT SIZE:	PHONE #: 330-729-1010		PHONE #: 330-729-1010	
PARKING:				