



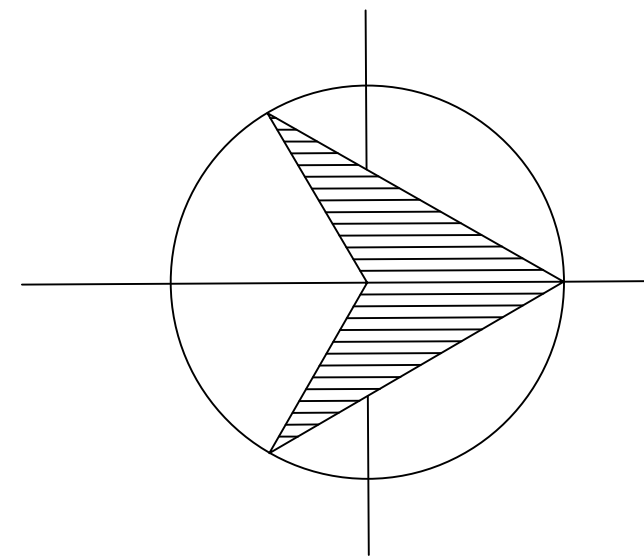

NORTH

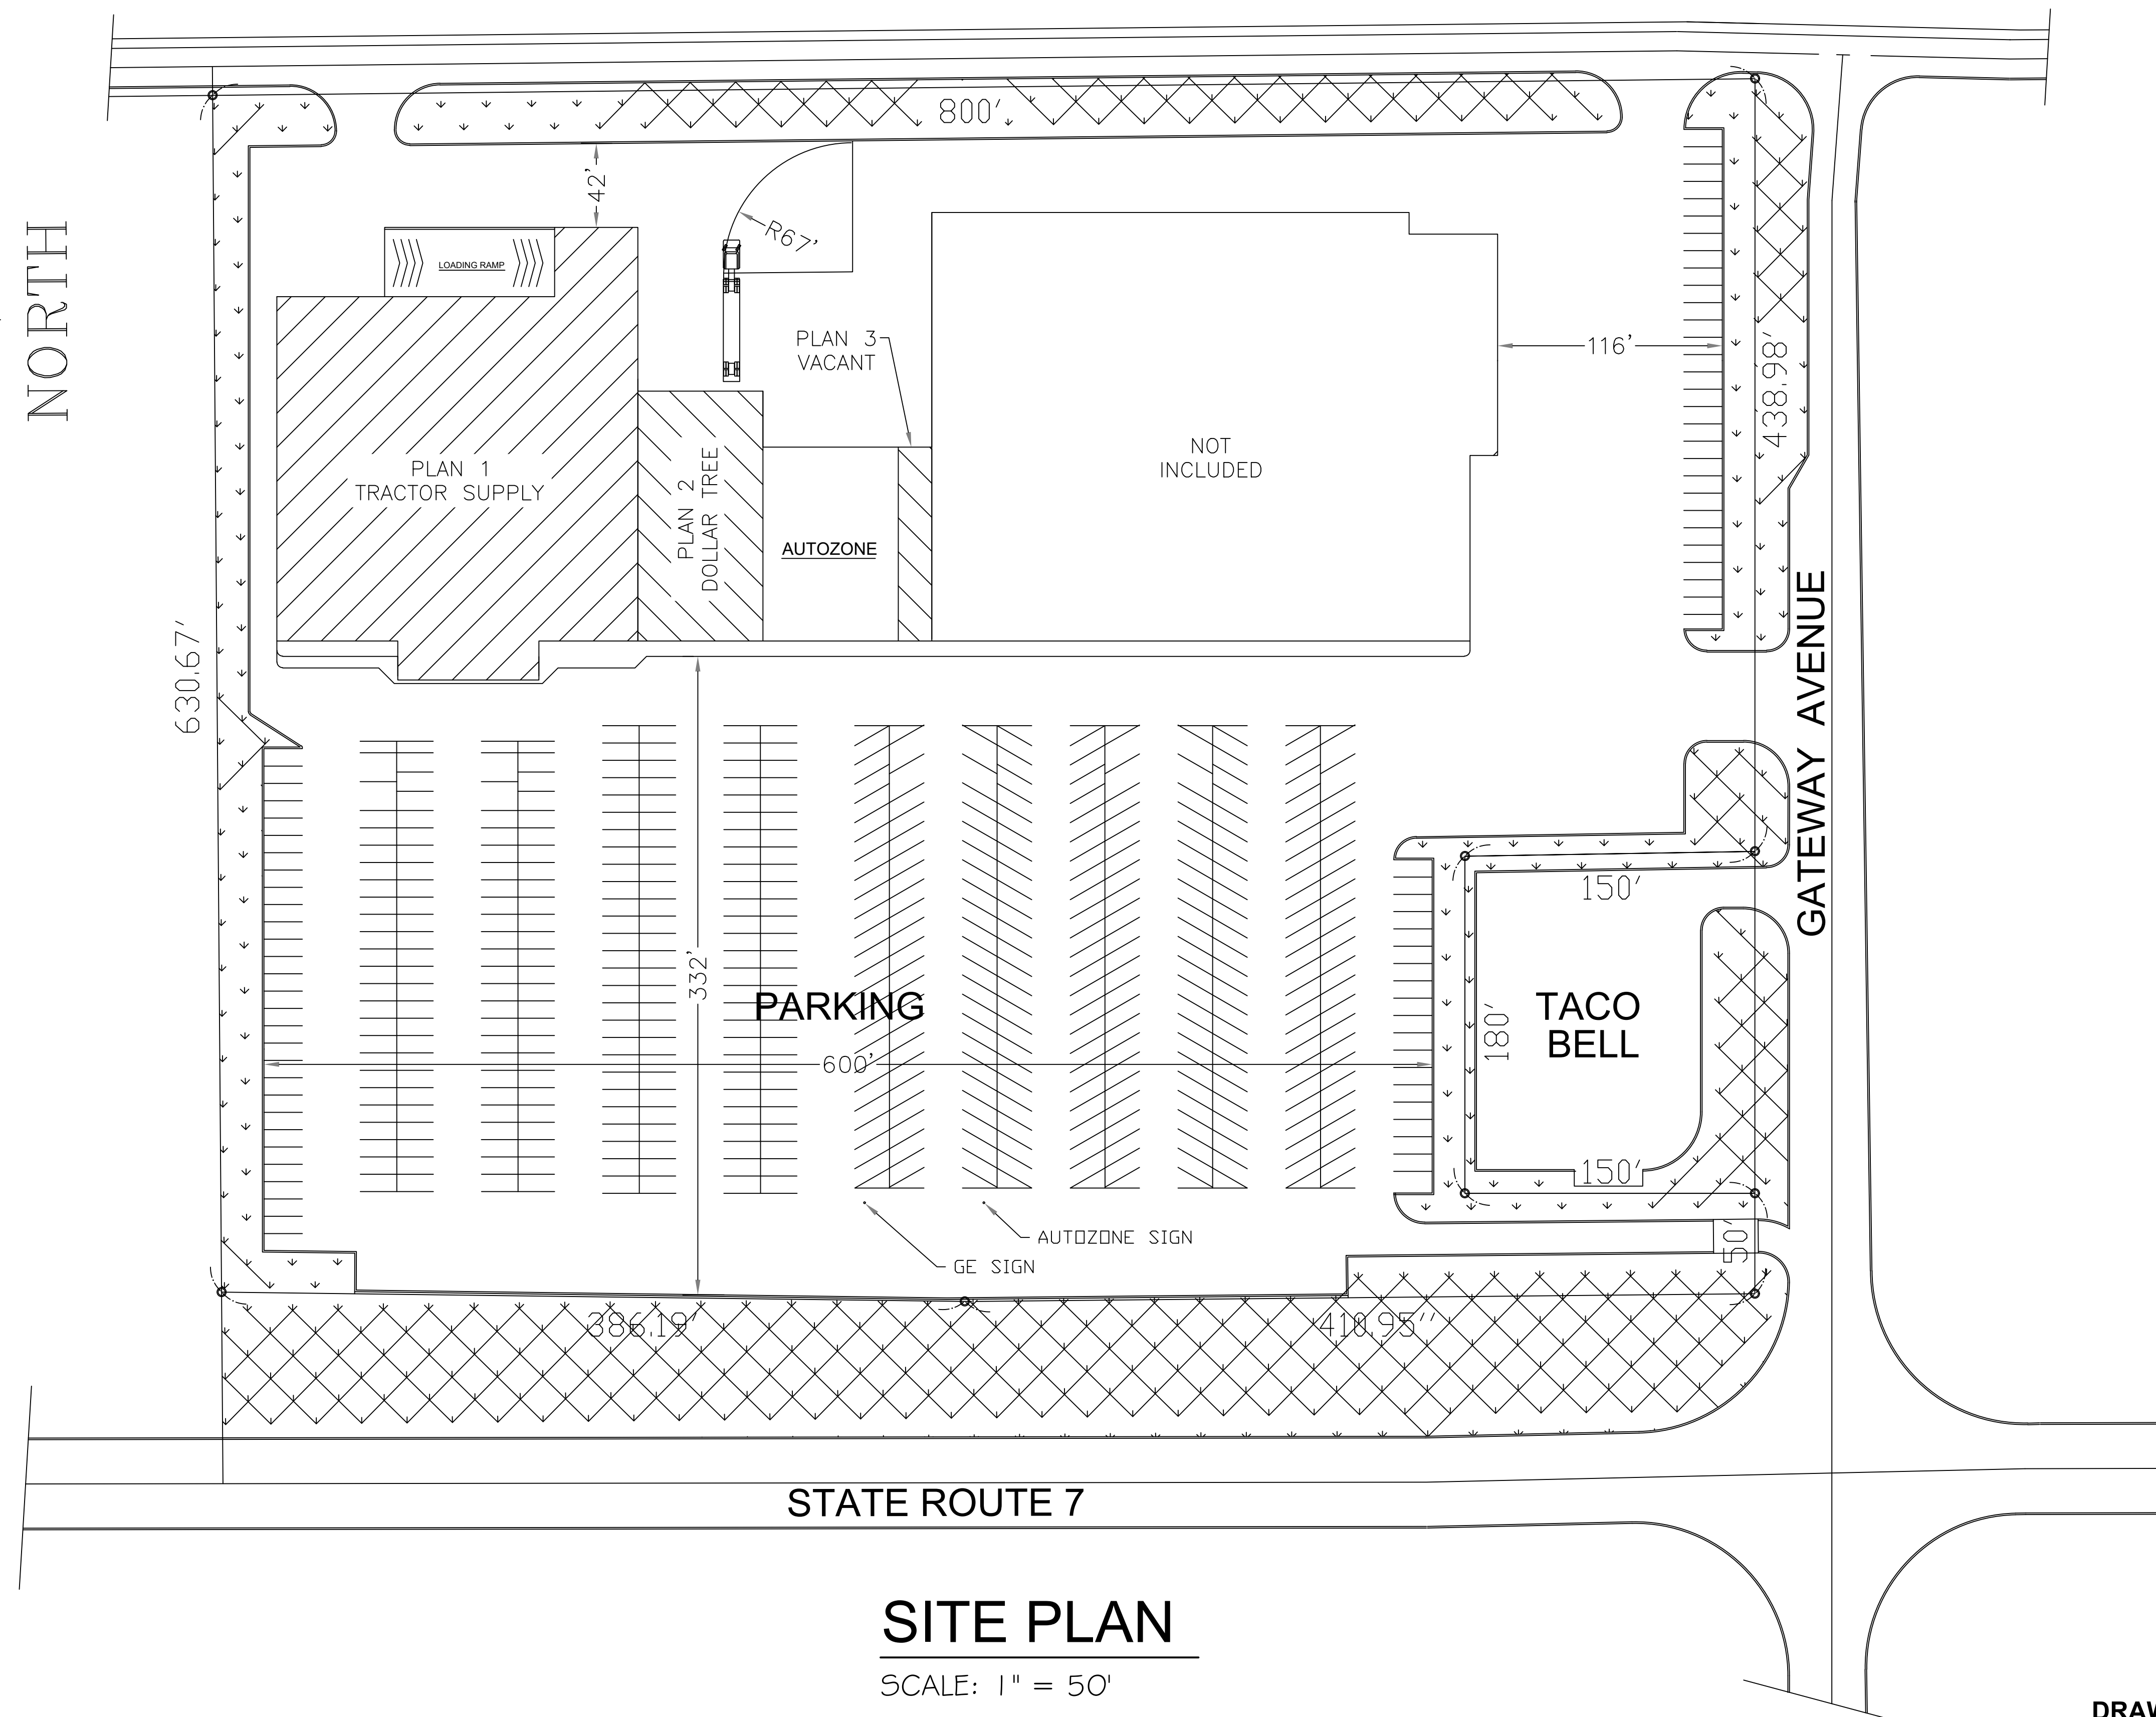

SITE PLAN

SCALE: 1" = 50'

DRAWING SCALE ONLY ACCURATE IF PRINTED ON 24" X 36"

CONNEAUT PLAZA

CONTRACTOR: DESCRIPTION:	JOB NAME: CONNEAUT PLAZA LOCATION: 199 GATEWAY AVENUE CONNEAUT, OHIO 44030		DRAWN BY: RV		CHECKED BY:	
			SCALE: AS SHOWN		DATE: 7-21-16	
			JOB NUMBER		SHEET	
	SITE PLAN				A-1	